
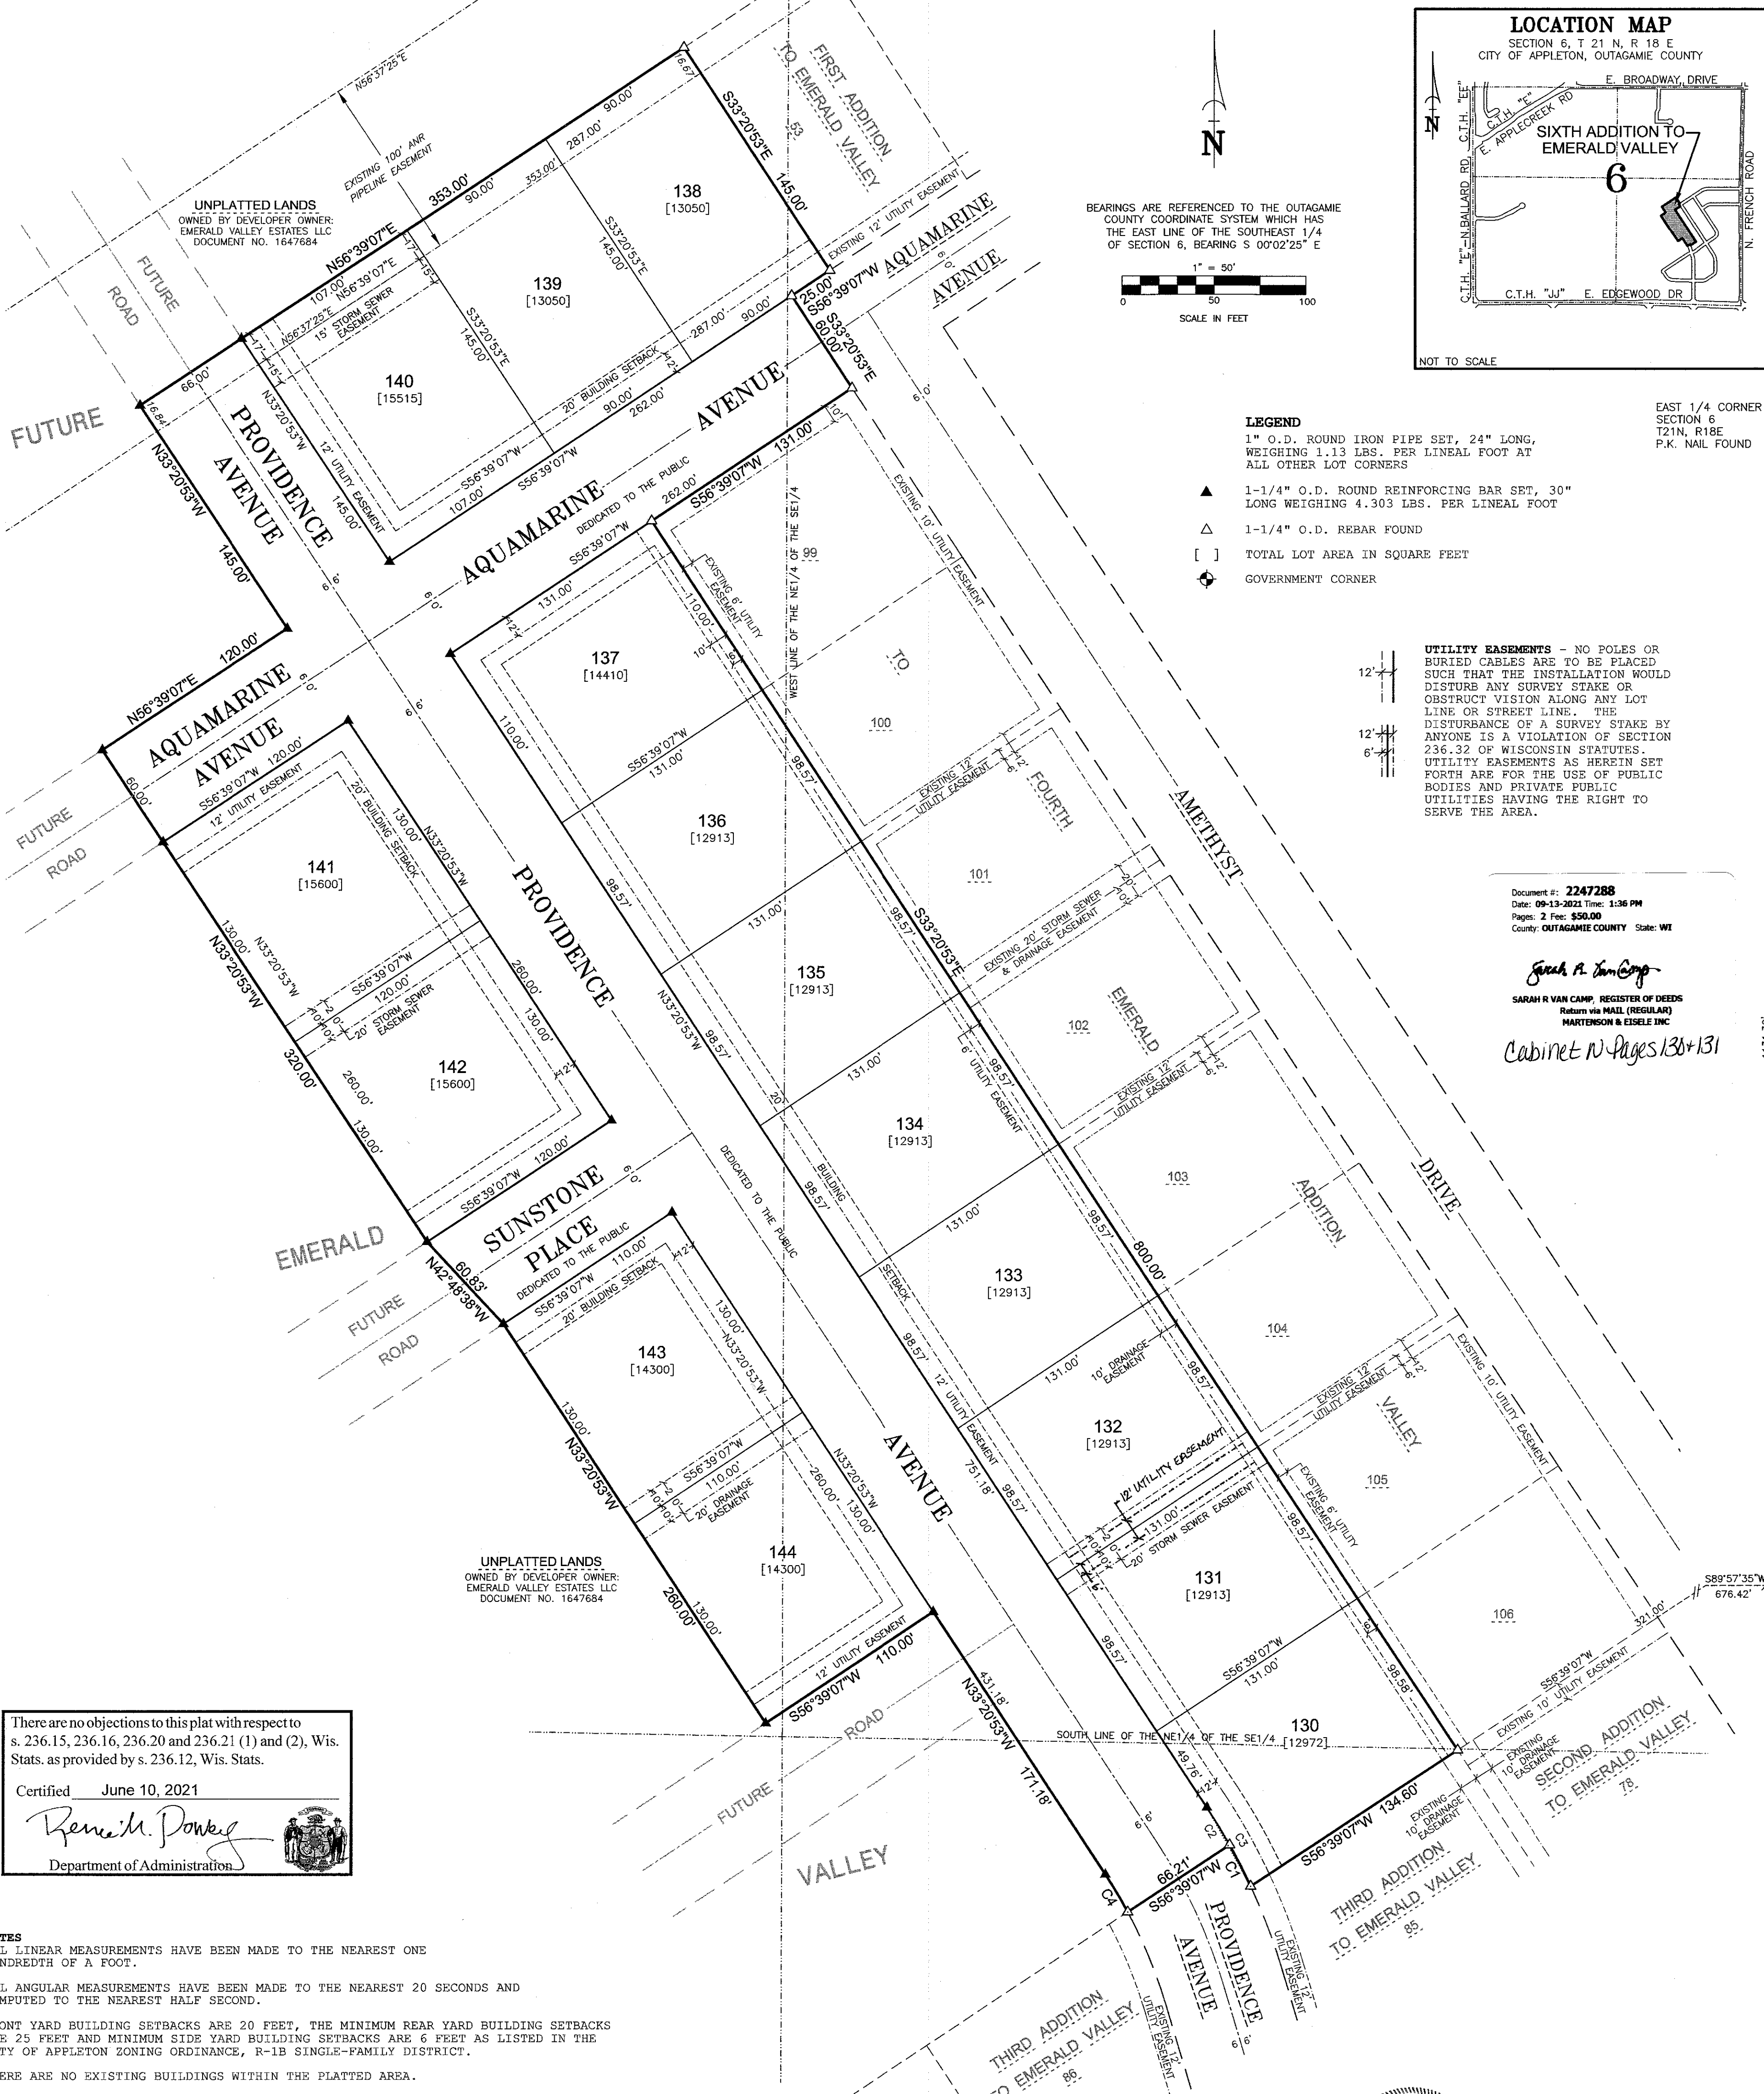
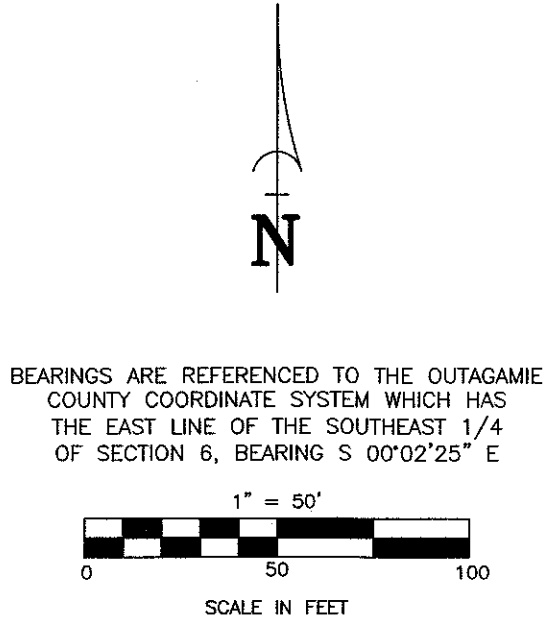


SIXTH ADDITION TO EMERALD VALLEY

PART OF THE NORTHWEST 1/4, NORTHEAST 1/4 AND THE SOUTHEAST 1/4 OF THE SOUTHEAST 1/4,
SECTION 6, TOWNSHIP 21 NORTH, RANGE 18 EAST, CITY OF APPLETON, OUTAGAMIE COUNTY, WISCONSIN

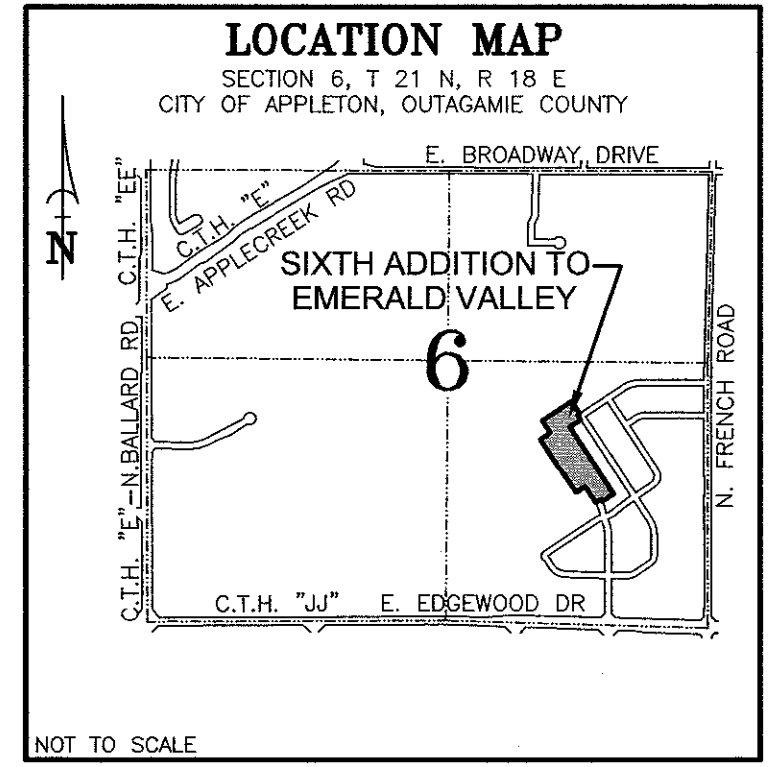

- LEGEND**
- 1" O.D. ROUND IRON PIPE SET, 24" LONG, WEIGHING 1.13 LBS. PER LINEAL FOOT AT ALL OTHER LOT CORNERS
 - ▲ 1-1/4" O.D. ROUND REINFORCING BAR SET, 30" LONG WEIGHING 4.303 LBS. PER LINEAL FOOT
 - △ 1-1/4" O.D. REBAR FOUND
 - [] TOTAL LOT AREA IN SQUARE FEET
 - ◻ GOVERNMENT CORNER

UTILITY EASEMENTS - NO POLES OR BURIED CABLES ARE TO BE PLACED SUCH THAT THE INSTALLATION WOULD DISTURB ANY SURVEY STAKE OR OBSTRUCT VISION ALONG ANY LOT LINE OR STREET LINE. THE DISTURBANCE OF A SURVEY STAKE BY ANYONE IS A VIOLATION OF SECTION 236.32 OF WISCONSIN STATUTES. UTILITY EASEMENTS AS HEREIN SET FORTH ARE FOR THE USE OF PUBLIC BODIES AND PRIVATE PUBLIC UTILITIES HAVING THE RIGHT TO SERVE THE AREA.

Document #: 2247288
Date: 09-13-2021 Time: 1:36 PM
Pages: 2 Fee: \$50.00
County: OUTAGAMIE COUNTY State: WI

Sarah R. Van Camp
SARAH R VAN CAMP, REGISTER OF DEEDS
Return the MAIL (REGULAR)
MARTENSON & EISELE, INC.
Cabinet N- Pages 130+131

There are no objections to this plat with respect to s. 236.15, 236.16, 236.20 and 236.21 (1) and (2), Wis. Stats. as provided by s. 236.12, Wis. Stats.

Certified June 10, 2021

Renée M. Dowdy
Department of Administration

NOTES

ALL LINEAR MEASUREMENTS HAVE BEEN MADE TO THE NEAREST ONE HUNDREDTH OF A FOOT.

ALL ANGULAR MEASUREMENTS HAVE BEEN MADE TO THE NEAREST 20 SECONDS AND COMPUTED TO THE NEAREST HALF SECOND.

FRONT YARD BUILDING SETBACKS ARE 20 FEET, THE MINIMUM REAR YARD BUILDING SETBACKS ARE 25 FEET AND MINIMUM SIDE YARD BUILDING SETBACKS ARE 6 FEET AS LISTED IN THE CITY OF APPLETON ZONING ORDINANCE, R-1B SINGLE-FAMILY DISTRICT.

THERE ARE NO EXISTING BUILDINGS WITHIN THE PLATTED AREA.

DUE TO EXTENSIVE GRADING TO PREPARE THE SITE FOR CONSTRUCTION, A WAIVER OF THE REQUIREMENTS OF §236.15 OF THE WISCONSIN STATUTES AND CHAPTER 17 OF THE APPLETON MUNICIPAL CODE RELATING TO THE PLACEMENT OF SURVEY MONUMENTS FOR LOTS 130 THROUGH 144 OF THIS PLAT HAS BEEN APPROVED BY THE CITY OF APPLETON, DATED OCTOBER 27, 2020. PURSUANT TO §17-3(F), APPLETON MUNICIPAL CODE, ALL MONUMENTS SHALL BE IN PLACE WITHIN ONE (1) YEAR OF THE GRANTING OF THE MONUMENT WAIVER.

CURVE TABLE

CURVE	RADIUS	DELTA	LENGTH	CHORD BEARING	CHORD	TANGENT IN	TANGENT OUT
1	333.00'	004°19'42"	25.16'	N 27°04'53.0" W	25.15'	N 24°55'02" W	N 29°14'44" W
2	333.00'	004°06'09"	23.84'	N 31°17'49.5" W	23.84'	N 29°14'44" W	N 33°20'53" W
3	333.00'	008°25'51"	49.00'	N 29°07'57.5" W	48.96'	N 24°55'02" W	N 33°20'53" W
4	267.00'	005°07'09"	23.86'	N 30°47'18.5" W	23.85'	N 28°13'44" W	N 33°20'53" W

WISCONSIN
GARY A. ZAHNINGER
S-2038
STOCKBRIDGE, WI
LAND SURVEYOR

Gary A. Zahninger
10-26-20

Martenson & Eisele, Inc.
1377 Midway Road
Menasha, WI 54952
www.martenson-eisele.com
info@martenson-eisele.com
920.731.0381 1.800.236.0381

Planning
Environmental
Surveying
Engineering
Architecture

SOUTHEAST CORNER
SECTION 6
T21N, R18E
P.K. NAIL FOUND

Drawing No. 1-0534-010 6th Add.
Sheet 1 of 2
Revised June 8, 2021 This instrument drawn by: Amy Sedlar

SIXTH ADDITION TO EMERALD VALLEY
PART OF THE NORTHWEST 1/4, NORTHEAST 1/4 AND THE SOUTHEAST 1/4 OF THE SOUTHEAST 1/4,
SECTION 6, TOWNSHIP 21 NORTH, RANGE 18 EAST, CITY OF APPLETON, OUTAGAMIE COUNTY, WISCONSIN

SURVEYOR'S CERTIFICATE

I, GARY A. ZÄHRINGER, PROFESSIONAL LAND SURVEYOR, HEREBY CERTIFY:

THAT I HAVE SURVEYED, DIVIDED, AND MAPPED SIXTH ADDITION TO EMERALD VALLEY, AT THE DIRECTION OF EMERALD VALLEY ESTATES LLC, PART OF THE NORTHWEST 1/4, NORTHEAST 1/4 AND THE SOUTHEAST 1/4 OF THE SOUTHEAST 1/4, SECTION 6, TOWNSHIP 21 NORTH, RANGE 18 EAST, CITY OF APPLETON, OUTAGAMIE COUNTY, WISCONSIN, MORE FULLY DESCRIBED AS FOLLOWS:

COMMENCING AT THE EAST 1/4 CORNER OF SAID SECTION 6; THENCE SOUTH 00 DEGREES 02 MINUTES 25 SECONDS EAST, ALONG THE EAST LINE OF THE SOUTHEAST 1/4 OF SAID SECTION, A DISTANCE OF 1131.30 FEET; THENCE SOUTH 89 DEGREES 57 MINUTES 35 SECONDS WEST, A DISTANCE OF 676.42 FEET; THENCE SOUTH 56 DEGREES 39 MINUTES 07 SECONDS WEST, ALONG THE NORTH LINE OF THE SECOND ADDITION TO EMERALD VALLEY, A DISTANCE OF 321.00 FEET TO THE POINT OF BEGINNING; THENCE SOUTH 56 DEGREES 39 MINUTES 07 SECONDS WEST, ALONG THE NORTH LINE OF THE THIRD ADDITION TO EMERALD VALLEY, A DISTANCE OF 134.60 FEET; THENCE 25.16 FEET ALONG AN ARC OF A CURVE TO THE LEFT, ALONG THE EASTERLY RIGHT-OF-WAY LINE OF PROVIDENCE AVENUE, SAID CURVE HAVING A RADIUS OF 333.00 FEET AND A CHORD THAT BEARS NORTH 27 DEGREES 04 MINUTES 53.0 SECONDS WEST, 25.15 FEET; THENCE SOUTH 56 DEGREES 39 MINUTES 07 SECONDS WEST, ALONG THE NORTHERLY RIGHT-OF-WAY LINE OF PROVIDENCE AVENUE, A DISTANCE OF 66.21 FEET; THENCE 23.86 FEET ALONG AN ARC OF A CURVE TO THE LEFT, SAID CURVE HAVING A RADIUS OF 267.00 FEET AND A CHORD THAT BEARS NORTH 30 DEGREES 47 MINUTES 18.5 SECONDS WEST, 23.85 FEET; THENCE NORTH 33 DEGREES 20 MINUTES 53 SECONDS WEST, 171.18 FEET; THENCE SOUTH 56 DEGREES 39 MINUTES 07 SECONDS WEST, 110.00 FEET; THENCE NORTH 33 DEGREES 20 MINUTES 53 SECONDS WEST, 260.00 FEET; THENCE NORTH 42 DEGREES 48 MINUTES 38 SECONDS WEST, 60.83 FEET; THENCE NORTH 33 DEGREES 20 MINUTES 53 SECONDS WEST, 320.00 FEET; THENCE NORTH 56 DEGREES 39 MINUTES 07 SECONDS EAST, 120.00 FEET; THENCE NORTH 33 DEGREES 20 MINUTES 53 SECONDS WEST, 145.00 FEET; THENCE NORTH 56 DEGREES 39 MINUTES 07 SECONDS EAST, 353.00 FEET TO THE NORTHWEST CORNER OF LOT 53 OF THE FIRST ADDITION TO EMERALD VALLEY; THENCE SOUTH 33 DEGREES 20 MINUTES 53 SECONDS EAST, ALONG THE WESTERLY LINE OF SAID LOT 53, A DISTANCE OF 145.00 FEET; THENCE SOUTH 56 DEGREES 39 MINUTES 07 SECONDS WEST, ALONG THE NORTHWESTERLY RIGHT-OF-WAY LINE OF AQUAMARINE AVENUE, A DISTANCE OF 25.00 FEET; THENCE SOUTH 33 DEGREES 20 MINUTES 53 SECONDS EAST, ALONG THE SOUTHWESTERLY RIGHT-OF-WAY LINE OF AQUAMARINE AVENUE, A DISTANCE OF 60.00 FEET; THENCE SOUTH 56 DEGREES 39 MINUTES 07 SECONDS WEST, ALONG THE NORTHWESTERLY LINE OF LOT 99 OF THE FOURTH ADDITION TO EMERALD VALLEY, A DISTANCE OF 131.00 FEET; THENCE SOUTH 33 DEGREES 20 MINUTES 53 SECONDS EAST, ALONG THE SOUTHWESTERLY LINE OF THE FOURTH ADDITION TO EMERALD VALLEY, A DISTANCE OF 800.00 FEET TO THE POINT OF BEGINNING. CONTAINING 300,775 SQUARE FEET [6.905 ACRES].

THAT SUCH PLAT IS A CORRECT REPRESENTATION OF ALL EXTERIOR BOUNDARIES OF THE LAND SURVEYED AND THE SUBDIVISION THEREOF MADE.

THAT I HAVE MADE SUCH LAND DIVISION AND PLAT BY THE DIRECTION OF THE OWNERS SHOWN HEREIN.

THAT I HAVE FULLY COMPLIED WITH THE PROVISIONS OF CHAPTER 236 OF THE WISCONSIN STATUTES, AND THE SUBDIVISION REGULATIONS OF THE CITY OF APPLETON IN SURVEYING, DIVIDING AND MAPPING THE SAME.

GIVEN UNDER MY HAND THIS 26TH DAY OF OCTOBER, 2020.

GARY A. ZÄHRINGER, PROFESSIONAL LAND SURVEYOR S-2098



CORPORATE OWNER'S CERTIFICATE OF DEDICATION

EMERALD VALLEY ESTATES LLC, DULY ESTABLISHED AND EXISTING UNDER AND BY VIRTUE OF THE LAWS OF THE STATE OF WISCONSIN, AS OWNER, DOES HEREBY CERTIFY THAT SAID EMERALD VALLEY ESTATES LLC, CAUSED THE LAND DESCRIBED ON THIS PLAT TO BE SURVEYED, DIVIDED, MAPPED AND DEDICATED ALL AS SHOWN AND REPRESENTED ON THIS PLAT.

EMERALD VALLEY ESTATES LLC, FURTHER CERTIFIES THAT THIS PLAT IS REQUIRED BY S.236.10 OR S.236.12 TO BE SUBMITTED TO THE FOLLOWING FOR APPROVAL OR OBJECTION:

DEPARTMENT OF ADMINISTRATION
CITY OF APPLETON

WITNESS THE HAND AND SEAL OF SAID OWNER(S) THIS 27 DAY OF August, 2021.

ROBERT DEBRUIN - MEMBER

PAT HIETPAS - MEMBER

STATE OF WISCONSIN)
) SS
OUTAGAMIE COUNTY)

PERSONALLY CAME BEFORE ME THIS 27 DAY OF August, 2021. THE ABOVE OWNER(S) TO ME KNOWN TO BE THE PERSON(S), WHO EXECUTED THE FOREGOING INSTRUMENT AND ACKNOWLEDGE THE SAME.

JILL M. HENDRICKS, NOTARY PUBLIC, MY COMMISSION EXPIRES 10/19/2023



DRAINAGE EASEMENT PROVISIONS

AN EASEMENT FOR DRAINAGE IS HEREBY GRANTED BY EMERALD VALLEY ESTATES LLC, GRANTOR, TO CITY OF APPLETON, GRANTEE,

THE GRANTOR, THEIR RESPECTIVE LESSORS, SUCCESSORS, HEIRS OR ASSIGNS, SHALL HAVE FULL USE AND ENJOYMENT OF THE PROPERTY REFERENCED ABOVE PROVIDED THAT SUCH USE DOES NOT INTERFERE WITH GRANTEE'S RIGHT TO INSTALL, REPLACE, OPERATE, MAINTAIN AND REPAIR SAID DRAINAGEWAY AND ASSOCIATED APPURTENANCES. IT IS FURTHER AGREED THAT AFTER MAINTAINING, REPAIRING, REPLACING OR RELOCATING OF SAID DRAINAGEWAY AND ASSOCIATED APPURTENANCES GRANTEE SHALL RESTORE UNIMPROVED SURFACES SUCH AS GRASS, GRAVEL AND DIRT ON SAID PROPERTY, AS CLOSELY AS POSSIBLE, TO THE CONDITION PREVIOUSLY EXISTING. GRANTEE SHALL NOT BE REQUIRED TO RESTORE OR COMPENSATE FOR ANY IMPROVEMENTS OR IMPROVED SURFACES SUCH AS, BUT NOT LIMITED TO, CURB AND GUTTER, HARD PAVEMENTS, TREES, SHRUBS AND LANDSCAPING, DISTURBED AS A RESULT OF THE MAINTENANCE ACTIVITIES DESCRIBED HEREIN. GRANTEE DOES HEREBY AGREE TO COMPENSATE FULLY FOR ANY DAMAGE CAUSED DIRECTLY OR INDIRECTLY FROM SAID MAINTENANCE, REPAIR, REPLACEMENT OR RELOCATION OF SAID DRAINAGEWAY AND ASSOCIATED APPURTENANCES, THAT OCCUR OUTSIDE OF THE ABOVE DESCRIBED EASEMENT AREA. BUILDINGS OR ANY OTHER TYPE OF STRUCTURE OR IMPEDIMENT TO DRAINAGE SHALL NOT BE PLACED OVER GRANTEE'S FACILITIES OR IN, UPON OR OVER THE PROPERTY WITHIN THE LINES MARKED "DRAINAGE EASEMENT". GRANTEE AGREES THAT IT SHALL GIVE TIMELY NOTICE TO THE GRANTOR OF ROUTINE MAINTENANCE WORK. GRANTOR SHALL MAINTAIN GROUND SURFACE AND VEGETATION SO AS NOT TO IMPEDE DRAINAGE.

STORM SEWER EASEMENTS PROVISION

AN EASEMENT FOR STORM SEWER IS HEREBY GRANTED BY EMERALD VALLEY ESTATES LLC, GRANTOR, TO CITY OF APPLETON, GRANTEE,

THE GRANTOR, THEIR RESPECTIVE LESSEES, SUCCESSORS, HEIRS OR ASSIGNS, SHALL HAVE FULL USE AND ENJOYMENT OF THE PROPERTY REFERENCED ABOVE PROVIDED THAT SUCH USE DOES NOT INTERFERE WITH GRANTEE'S RIGHT TO INSTALL, REPLACE, OPERATE, MAINTAIN AND REPAIR SAID STORM SEWER AND ASSOCIATED APPURTENANCES. IT IS FURTHER AGREED THAT AFTER MAINTAINING, REPAIRING, REPLACING OR RELOCATING OF SAID STORM SEWER AND ASSOCIATED APPURTENANCES GRANTEE SHALL RESTORE UNIMPROVED SURFACES SUCH AS GRASS, GRAVEL AND DIRT ON SAID PROPERTY, AS CLOSELY AS POSSIBLE, TO THE CONDITION PREVIOUSLY EXISTING. GRANTEE SHALL NOT BE REQUIRED TO RESTORE OR COMPENSATE FOR ANY IMPROVEMENTS OR IMPROVED SURFACES SUCH AS, BUT NOT LIMITED TO, CURB AND GUTTER, HARD PAVEMENTS, TREES, SHRUBS AND LANDSCAPING, DISTURBED AS A RESULT OF THE MAINTENANCE ACTIVITIES DESCRIBED HEREIN. GRANTEE DOES HEREBY AGREE TO COMPENSATE FULLY FOR ANY DAMAGE CAUSED DIRECTLY OR INDIRECTLY FROM SAID MAINTENANCE, REPAIR, REPLACEMENT OR RELOCATION OF SAID STORM SEWER AND ASSOCIATED APPURTENANCES, THAT OCCUR OUTSIDE OF THE ABOVE DESCRIBED EASEMENT AREA. BUILDINGS OR ANY OTHER TYPE OF STRUCTURE SHALL NOT BE PLACED OVER GRANTEE'S FACILITIES OR IN, UPON OR OVER THE PROPERTY WITHIN THE LINES MARKED "STORM SEWER EASEMENT" GRANTEE AGREES THAT IT SHALL GIVE TIMELY NOTICE TO THE GRANTOR OF ROUTINE MAINTENANCE WORK.

THE GRANT OF EASEMENTS SHALL BE BINDING UPON AND INURE TO THE BENEFIT OF THE HEIRS, SUCCESSORS AND ASSIGNS OF ALL PARTIES HERETO.

ROBERT DEBRUIN - MEMBER

PAT HIETPAS - MEMBER

UTILITY EASEMENT PROVISIONS

AN EASEMENT FOR ELECTRIC, NATURAL GAS, AND COMMUNICATIONS SERVICE IS HEREBY GRANTED BY EMERALD VALLEY ESTATES LLC, GRANTORS, TO

WISCONSIN ELECTRIC POWER COMPANY, A WISCONSIN CORPORATION DOING BUSINESS AS WE ENERGIES, GRANTEE, WISCONSIN BELL, INC. D/B/A AT&T WISCONSIN, A WISCONSIN CORPORATION, GRANTEE, AND TIME WARNER ENTERTAINMENT COMPANY, L.P., GRANTEE

THEIR RESPECTIVE SUCCESSORS AND ASSIGNS, TO CONSTRUCT, INSTALL, OPERATE, REPAIR, MAINTAIN AND REPLACE FROM TIME TO TIME, FACILITIES USED IN CONNECTION WITH OVERHEAD AND UNDERGROUND TRANSMISSION AND DISTRIBUTION OF ELECTRICITY AND ELECTRIC ENERGY, NATURAL GAS, TELEPHONE AND CABLE TV FACILITIES FOR SUCH PURPOSES AS THE SAME IS NOW OR MAY HEREAFTER BE USED, ALL IN, OVER, UNDER, ACROSS, ALONG AND UPON THE PROPERTY SHOWN WITHIN THOSE AREAS ON THE PLAT DESIGNATED AS "UTILITY EASEMENT AREAS" AND THE PROPERTY DESIGNATED ON THE PLAT FOR STREETS AND ALLEYS, WHETHER PUBLIC OR PRIVATE, TOGETHER WITH THE RIGHT TO INSTALL SERVICE CONNECTIONS UPON, ACROSS WITHIN AND BENEATH THE SURFACE OF EACH LOT TO SERVE IMPROVEMENTS, THEREON, OR ON ADJACENT LOTS; ALSO THE RIGHT TO TRIM OR CUT DOWN TREES, BRUSH AND ROOTS AS MAY BE REASONABLY REQUIRED INCIDENT TO THE RIGHTS HEREIN GIVEN, AND THE RIGHT TO ENTER UPON THE SUBDIVIDED PROPERTY FOR ALL SUCH PURPOSES. THE GRANTEE'S AGREE TO RESTORE OR CAUSE TO HAVE RESTORED, THE PROPERTY, AS NEARLY AS IS REASONABLY POSSIBLE, TO THE CONDITION EXISTING PRIOR TO SUCH ENTRY BY THE GRANTEE OR THEIR AGENTS. THIS RESTORATION, HOWEVER, DOES NOT APPLY TO THE INITIAL INSTALLATION OF SAID UNDERGROUND AND/OR ABOVE GROUND ELECTRIC FACILITIES, NATURAL GAS FACILITIES, OR TELEPHONE AND CABLE TV FACILITIES OR TO ANY TREES, BRUSH OR ROOTS WHICH MAY BE REMOVED AT ANY TIME PURSUANT TO THE RIGHTS HEREIN GRANTED. STRUCTURES SHALL NOT BE PLACED OVER GRANTEE'S FACILITIES OR IN, UPON OR OVER THE PROPERTY WITHIN THE LINES MARKED "UTILITY EASEMENT AREAS" WITHOUT THE PRIOR WRITTEN CONSENT OF GRANTEE. AFTER INSTALLATION OF ANY SUCH FACILITIES, THE GRADE OF THE SUBDIVIDED PROPERTY SHALL NOT BE ALTERED BY MORE THAN FOUR INCHES WITHOUT WRITTEN CONSENT OF GRANTEE. THE GRANT OF EASEMENT SHALL BE BINDING UPON AND INURE TO THE BENEFIT OF THE HEIRS, SUCCESSORS AND ASSIGNS OF ALL PARTIES HERETO.

ROBERT DEBRUIN - MEMBER

PAT HIETPAS - MEMBER

COMMON COUNCIL RESOLUTION:

RESOLVED, THAT SIXTH ADDITION TO EMERALD VALLEY, IN THE CITY OF APPLETON, IS HEREBY APPROVED BY THE COMMON COUNCIL OF THE CITY OF APPLETON.

ON THIS 9th DAY OF September, 2021.

JACOB A. WOODFORD, CITY MAYOR

I HEREBY CERTIFY THAT THE FOREGOING IS A COPY OF A RESOLUTION ADOPTED BY THE COMMON COUNCIL OF THE CITY OF APPLETON.

KAMI LYNCH, CITY CLERK, 9/9/2021 DATE

CITY TREASURER'S CERTIFICATE:

I, ANTHONY D. SAUCERMAN, BEING THE DULY QUALIFIED AND ACTING FINANCE DIRECTOR OF THE CITY OF APPLETON, DO HEREBY CERTIFY THAT IN ACCORDANCE WITH THE RECORDS IN MY OFFICE, THERE ARE NO UNPAID TAXES OR UNPAID SPECIAL ASSESSMENTS AS OF 9/10/2021 ON ANY OF THE LAND INCLUDED IN SIXTH ADDITION TO EMERALD VALLEY.

ANTHONY D. SAUCERMAN, CITY FINANCE DIRECTOR, 9/10/2021 DATE

COUNTY TREASURER'S CERTIFICATE:

I, Trenten J. Woelfel, BEING THE DULY ELECTED, QUALIFIED AND ACTING TREASURER OF THE COUNTY OF OUTAGAMIE, DO HEREBY CERTIFY THAT THE RECORDS IN MY OFFICE SHOW NO UNREDEEMED TAX SALES AND NO UNPAID TAXES OR UNPAID SPECIAL ASSESSMENTS AS OF September 13, 2021 AFFECTING THE LANDS INCLUDED IN SIXTH ADDITION TO EMERALD VALLEY.

DATE 9/13/2021 SIGNED Trenten J. Woelfel COUNTY TREASURER

